


19. DILATACIJE, PREBOJ

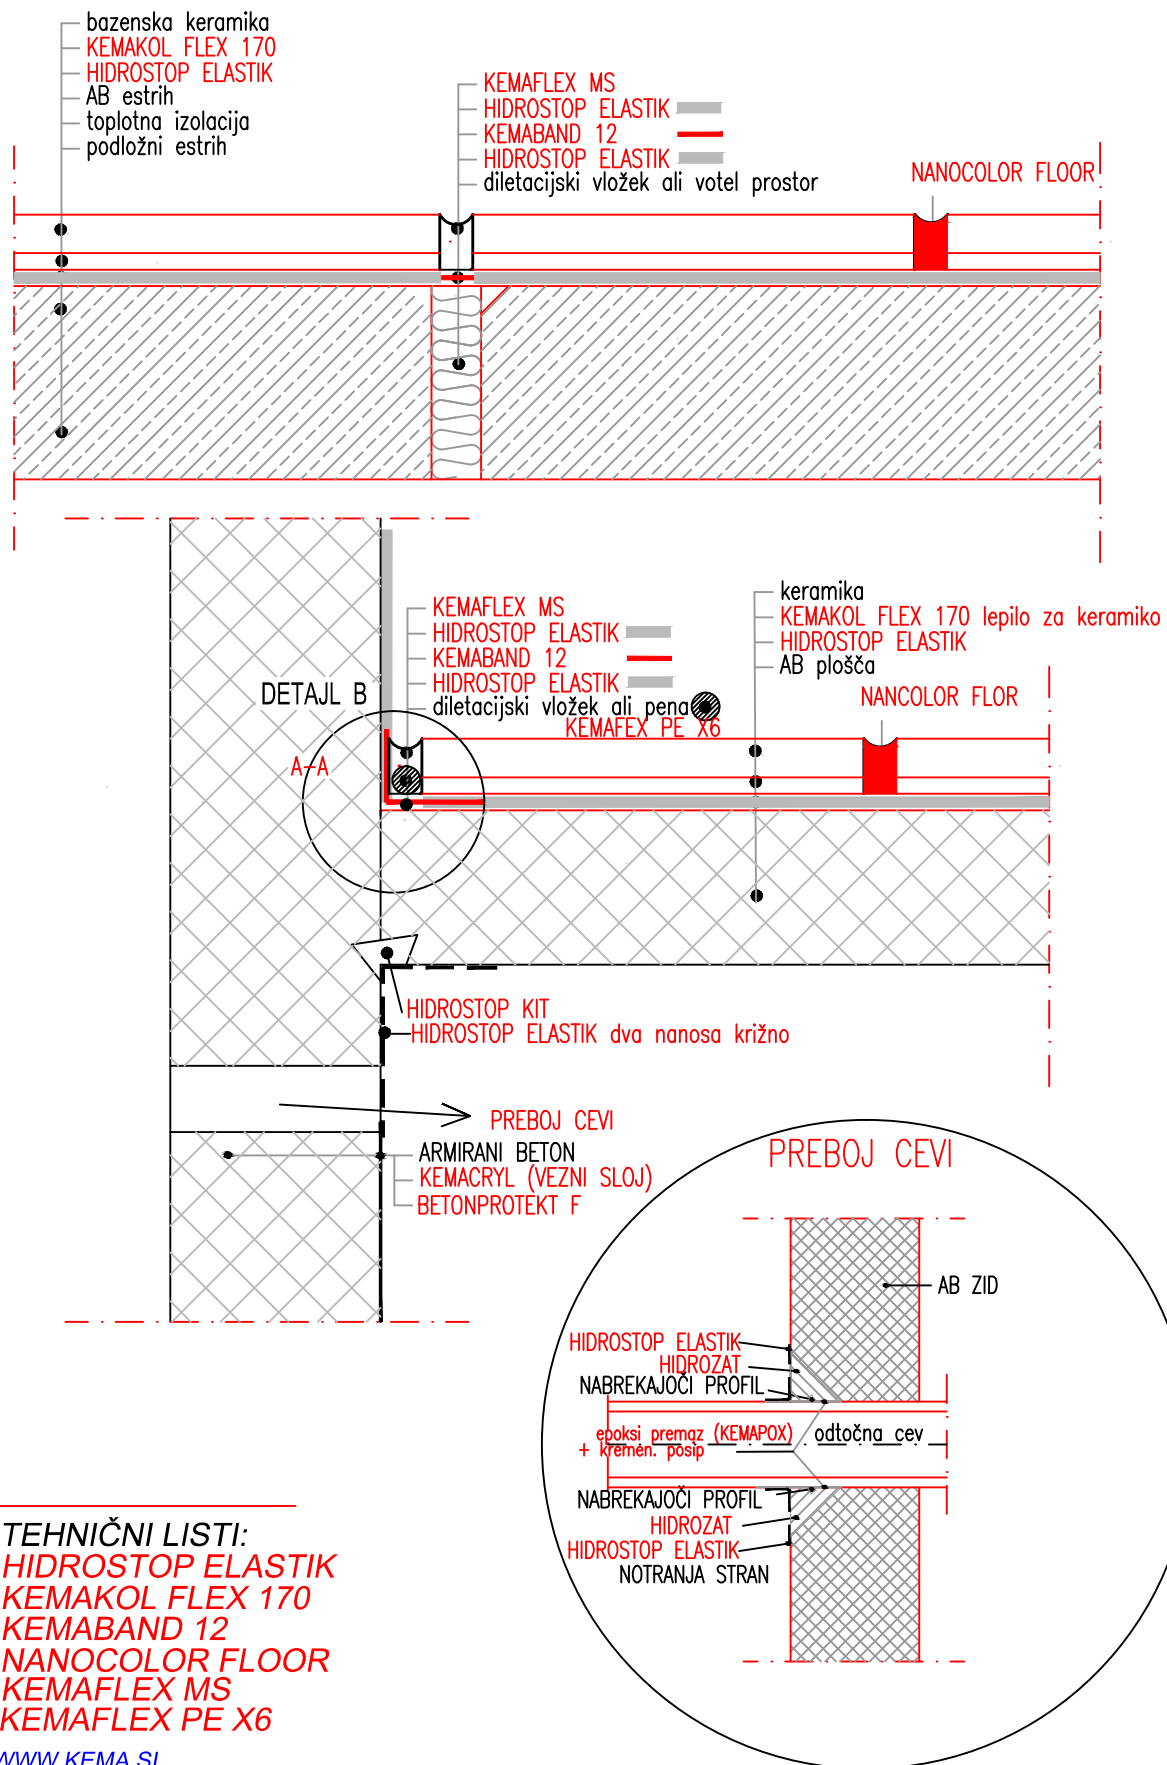

TEHNIČNI LISTI:
 HIDROSTOP ELASTIK
 KEMAKOL FLEX 170
 KEMABAND 12
 NANOCOLOR FLOOR
 KEMAFLEX MS
 KEMAFLEX PE X6