


7. TESNENJE TERASE NA OBSTOJEČO KERAMIKO NAD OGREVANIM PROSTOROM

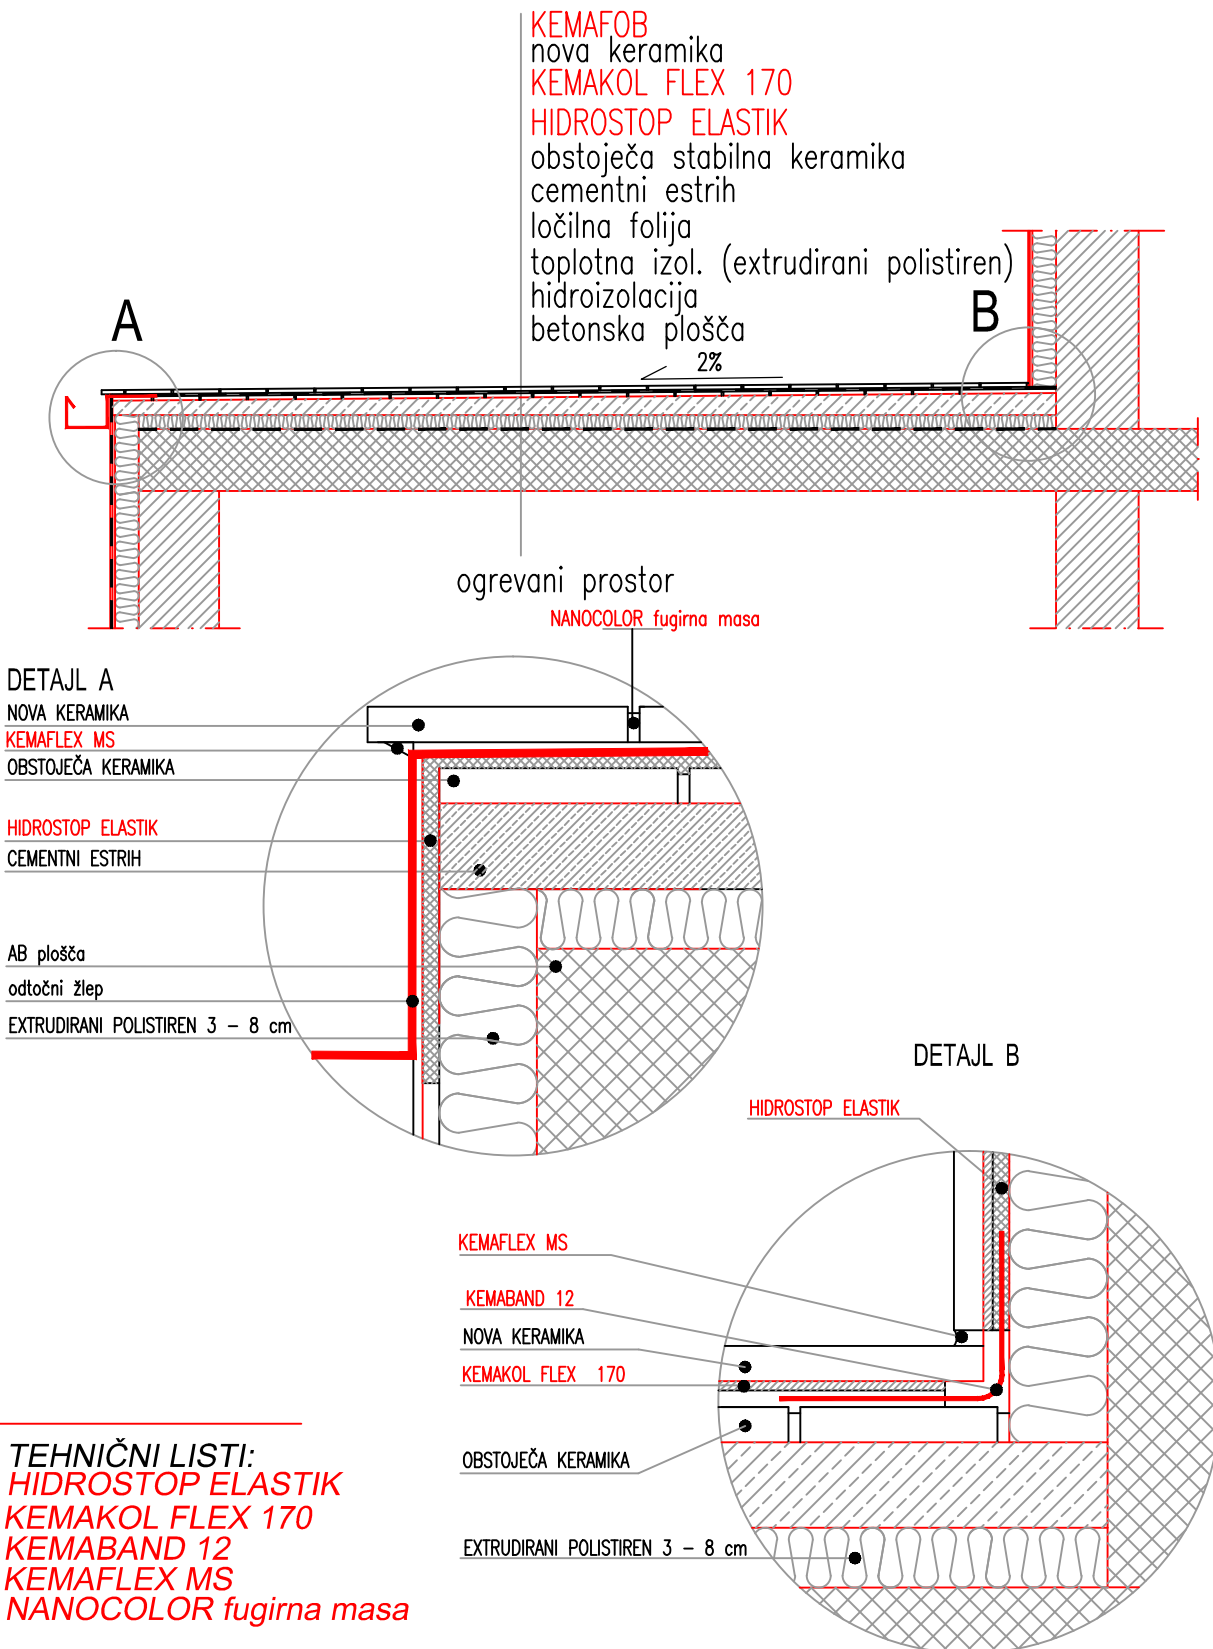

TEHNIČNI LISTI:
HIDROSTOP ELASTIK
KEMAKOL FLEX 170
KEMABAND 12
KEMAFLEX MS
NANOCOLOR fugirna masa